



This drawing is to be read in conjunction with all relevant consultants' and specialists' drawings. The Architect is to be notified of any discrepancies before proceeding. Do not scale from this drawing. All dimensions are to be checked on site. This drawing is subject to copyright.

**TYPICAL SECTION
THROUGH BLOCK C
(block A 200mm lower)**

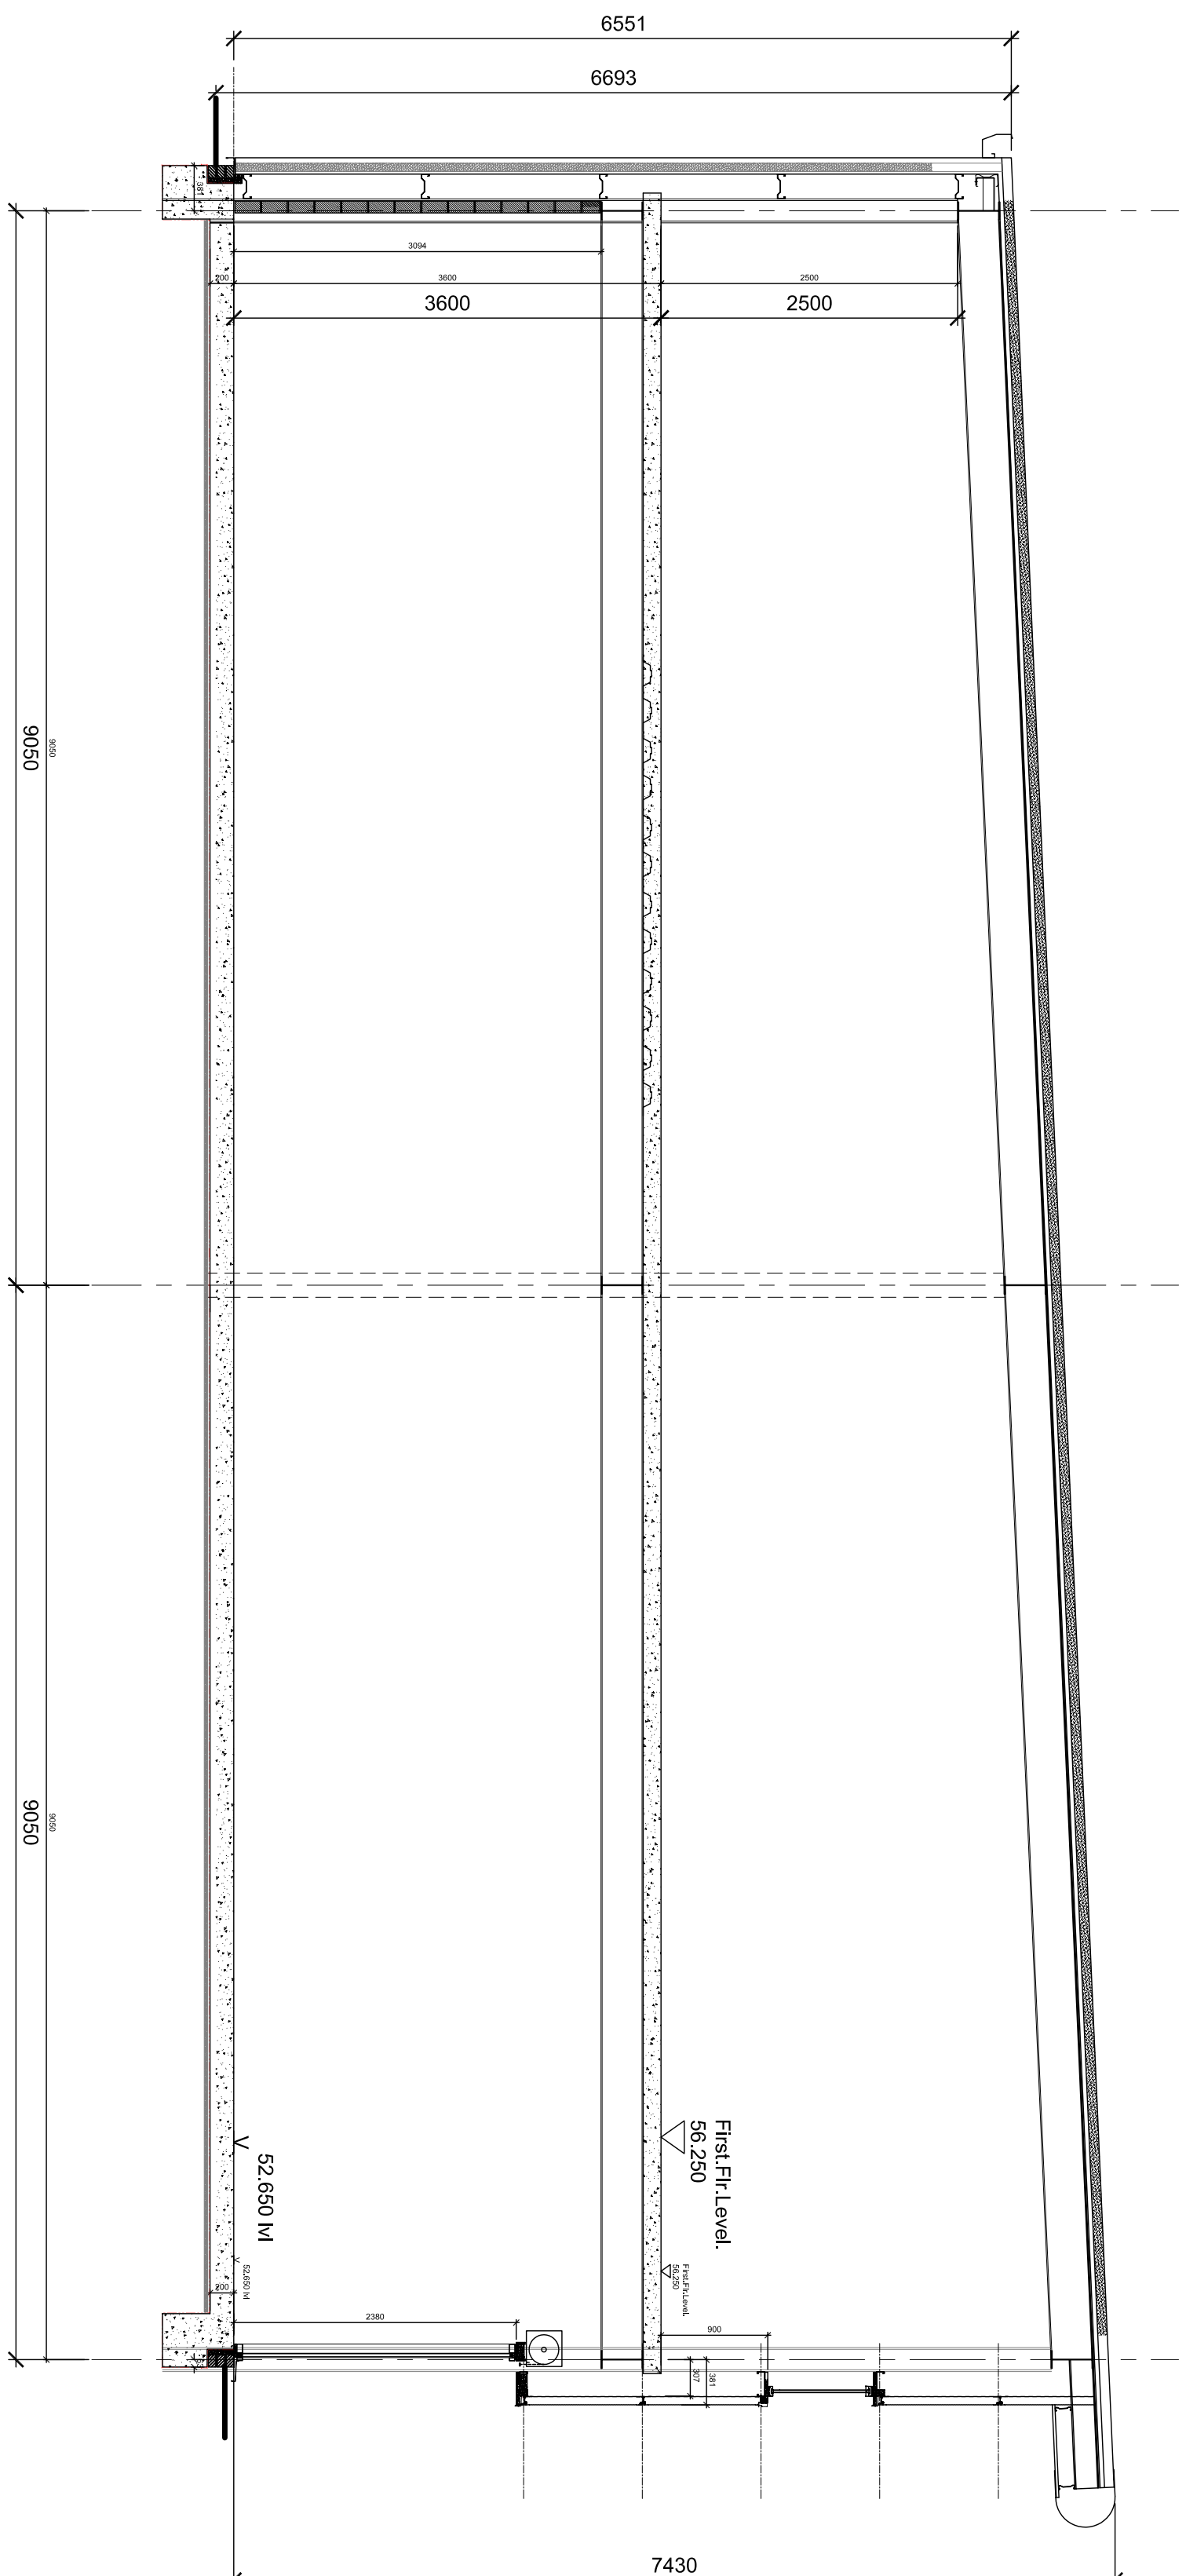

**TYPICAL SECTION
THROUGH BLOCK B**

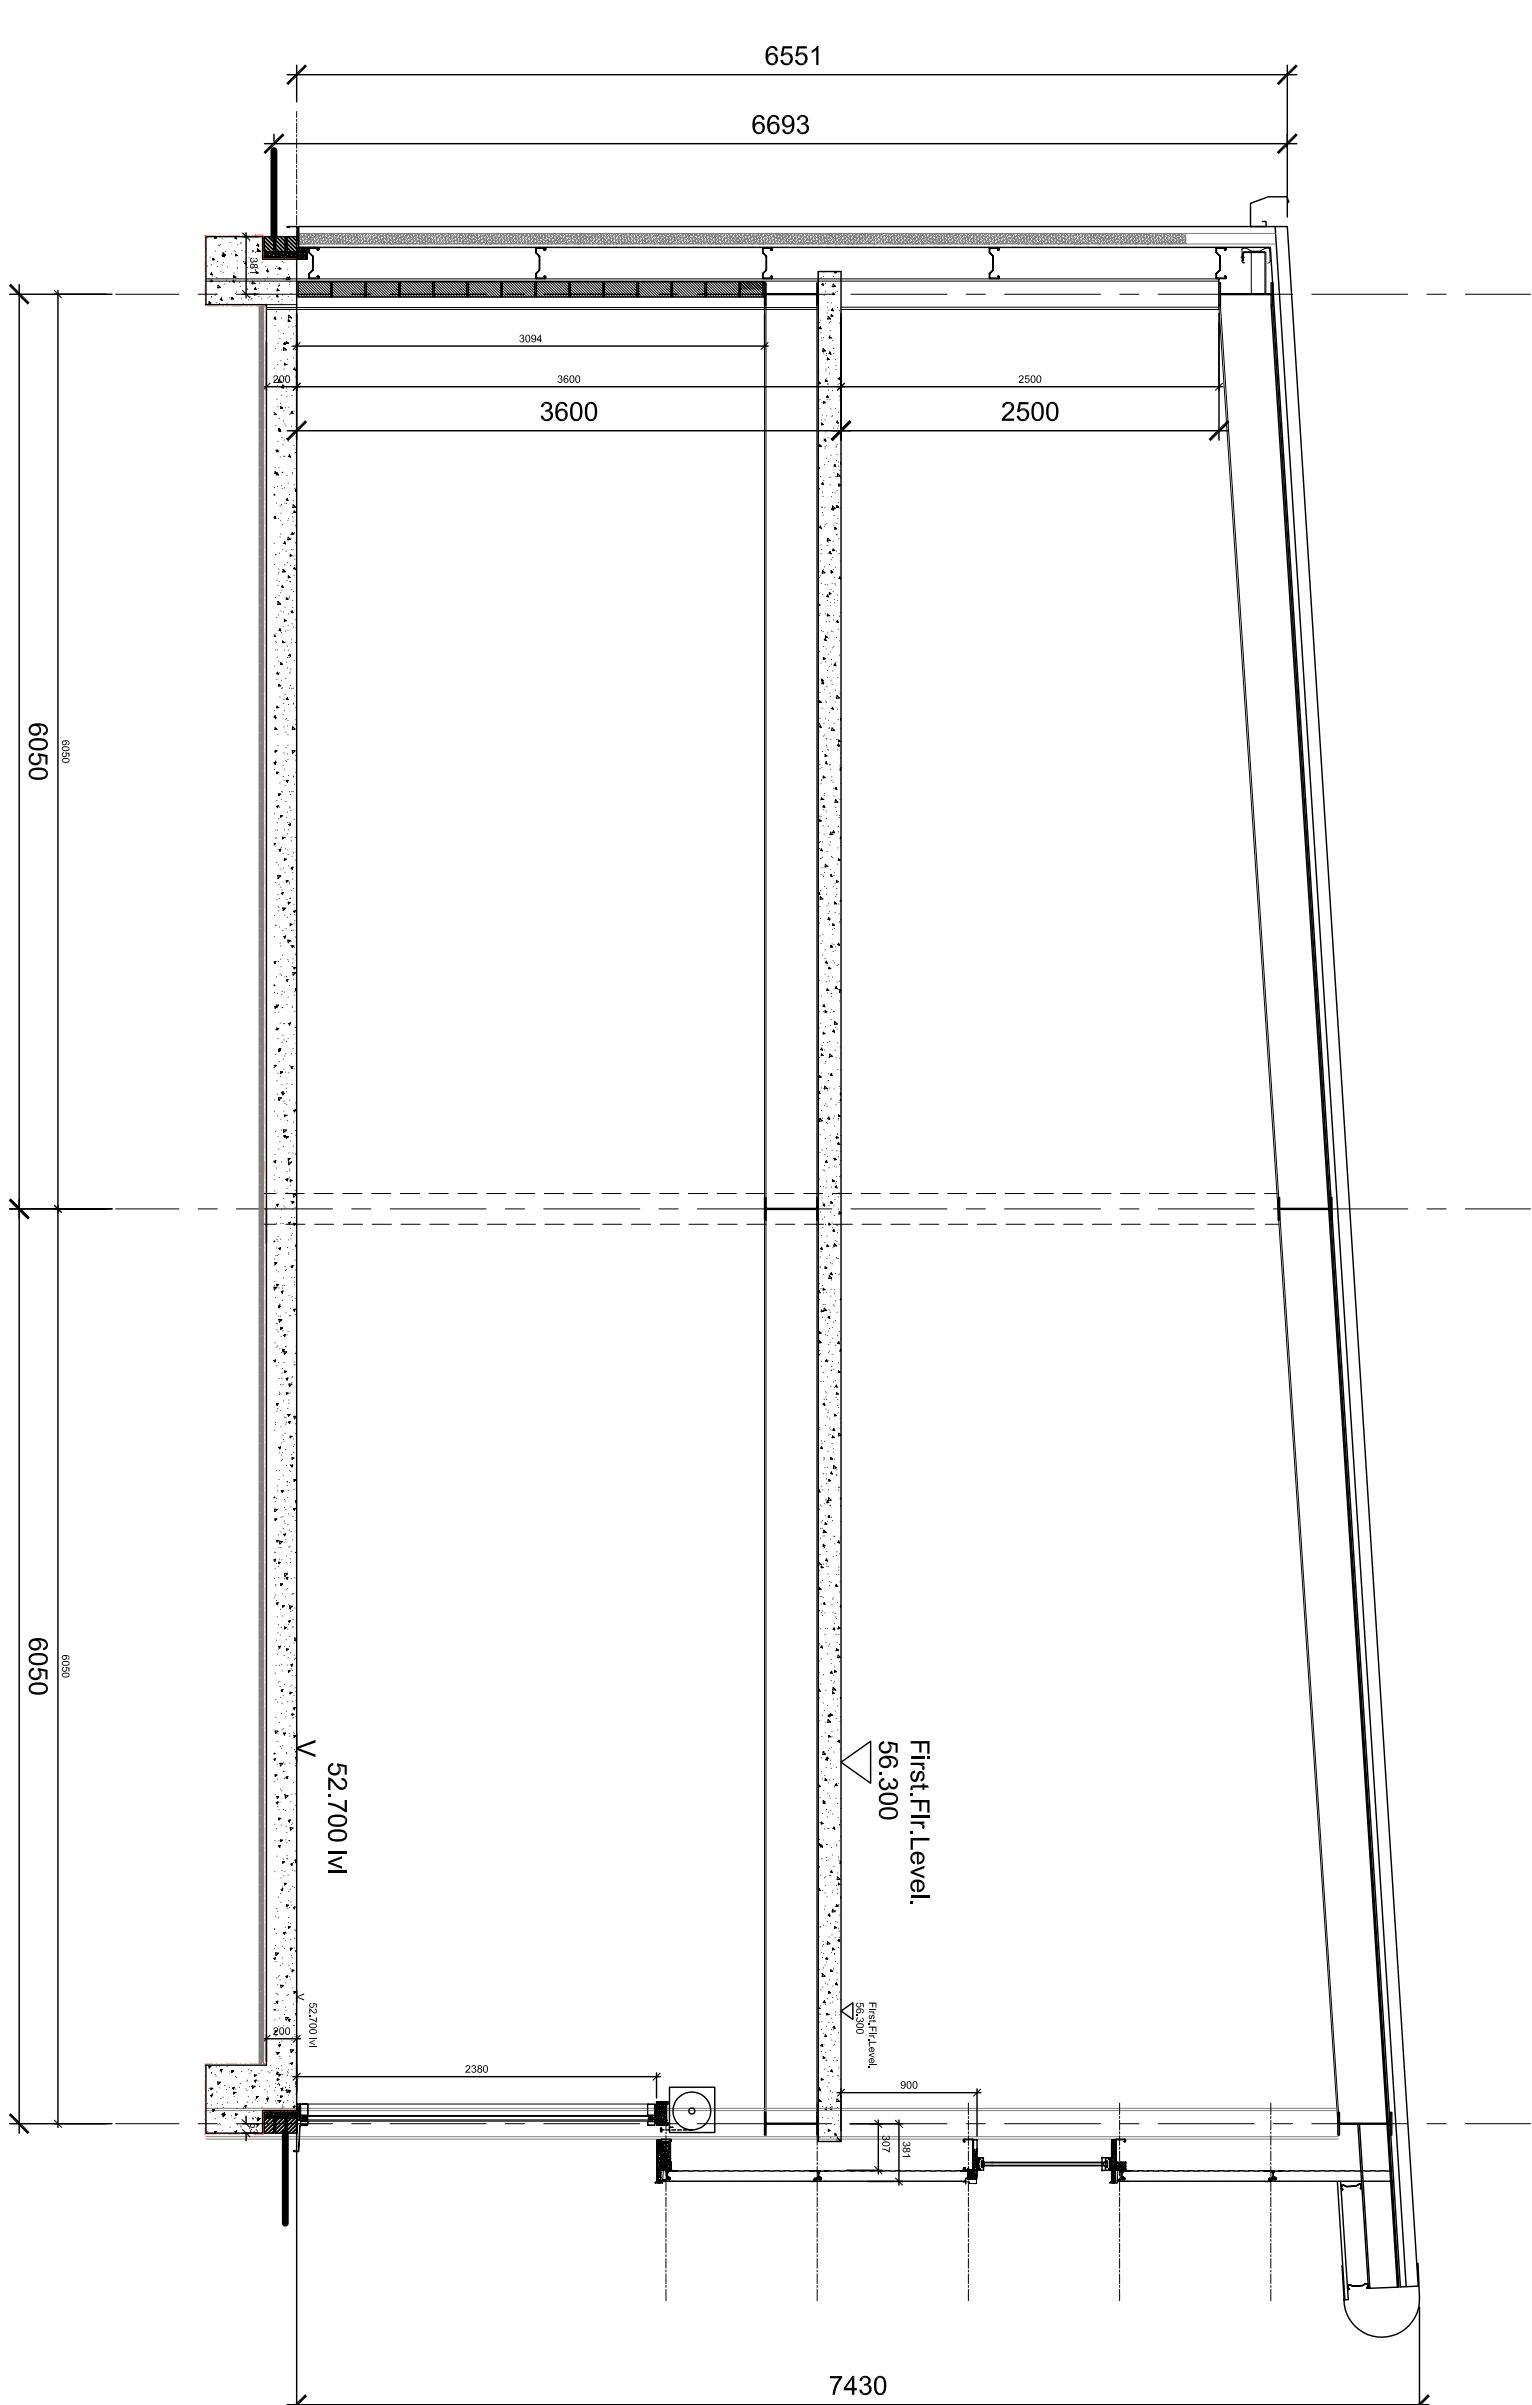

**TO BE READ IN CONJUNCTION
WITH L(2)-01**

[illegible]

project			
Broughton Court Broughton Road Cheetam Hill			
by	chk.	date	scale
JRB	-	10.12.2008	1:50
			A1
site			
Proposed General Sections			

status	job no./drg. no	revision
P 4918 L(2)-02		0