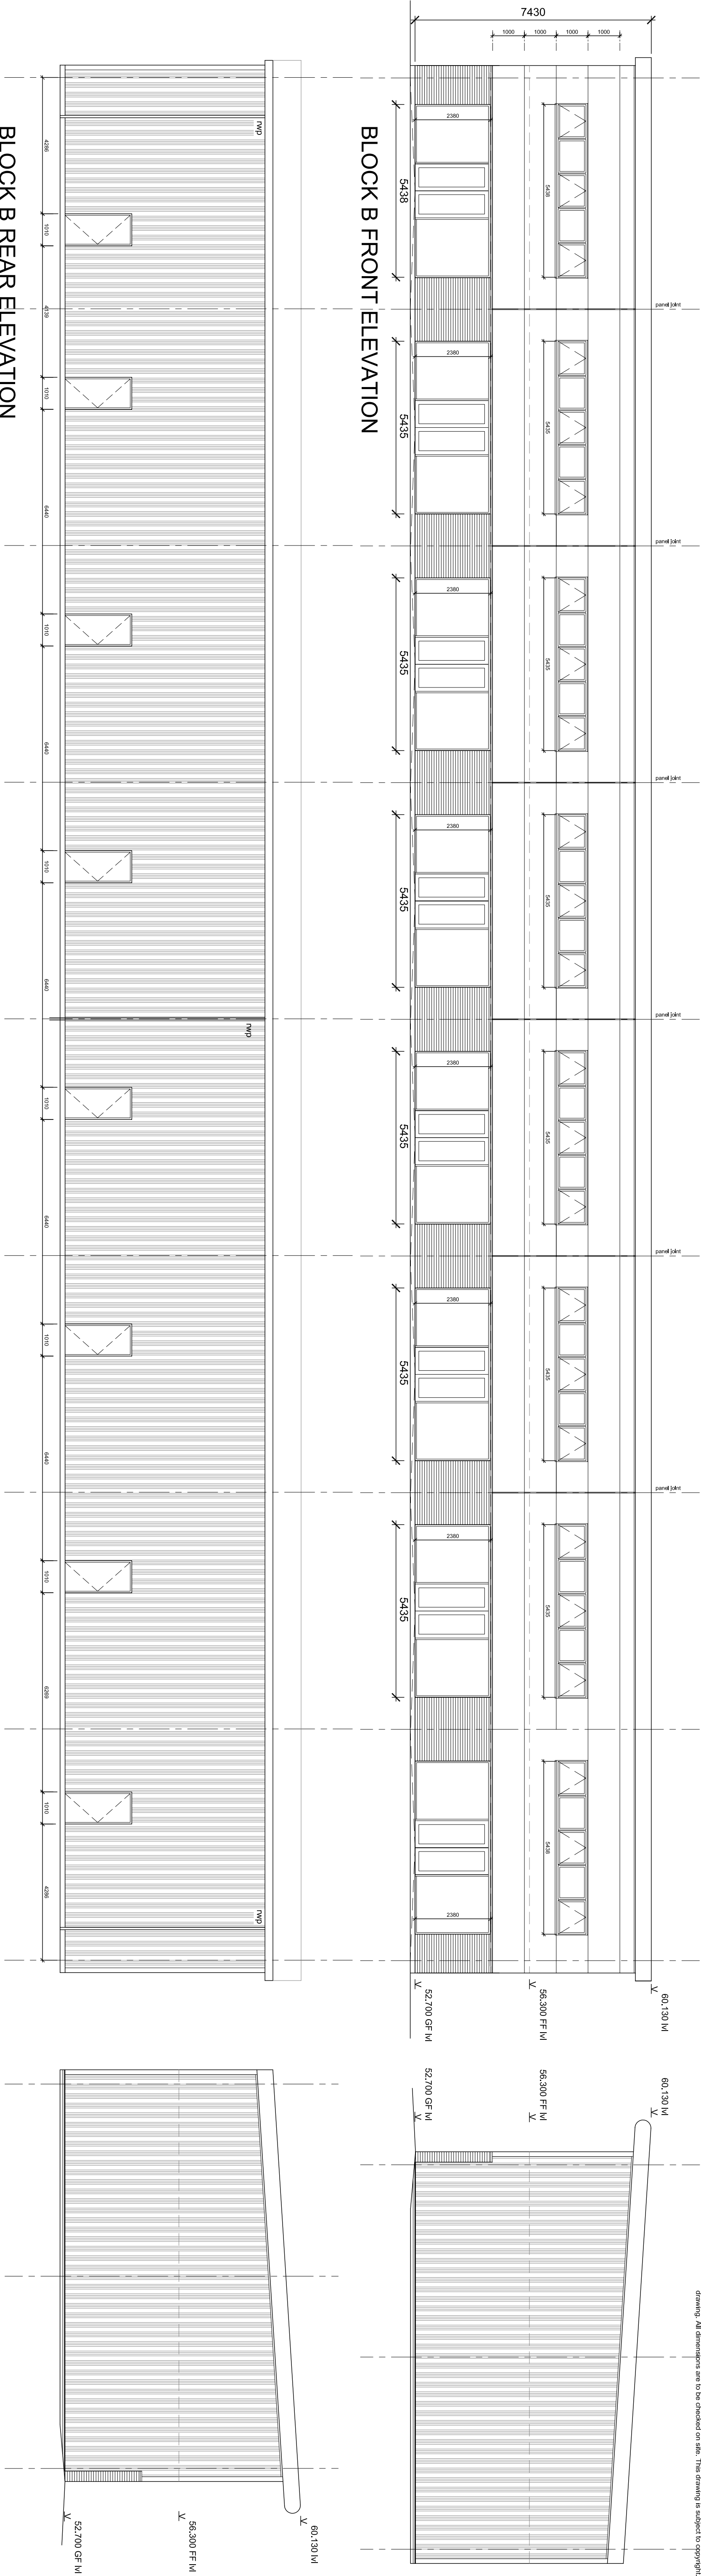


levels to be confirmed once the ground investigations have been concluded

All cladding to be 9006 silver in colour.

Front elevation cladding in Kingspan KS 1000 MR (micorbti)

Rear elevation cladding in 0.7mm powder coated steel profiled panel, red Corus EP900/26

All plinths in red brick type to be approved.

All window frames to be powder coated mild grey,

Ground floor frontage indicative, subject to whether units are confirmed.

mj = movement joint

project	Broughton Court Broughton Street Cheetham Hill
by	chm
date	18.11.2008
scale	1:100
sheet	A1
title	Proposed elevations
status	job no. dpg no
job no.	C 4918 L(2)-01
revision	0